


LEGEND	
	CURB AND GUTTER
	POST CURB
	CUT SLOPE
	FILL SLOPE
	PROPOSED SIDEWALK
	TRUCK APRON
	ASPHALT DRIVEWAY
	CONCRETE DRIVEWAY
	GRAVEL DRIVEWAY
	GRASS

EASEMENT & ROW LEGEND	
	TEMPORARY CONSTRUCTION EASEMENTS
	PROPOSED R.O.W. ACQUISITION

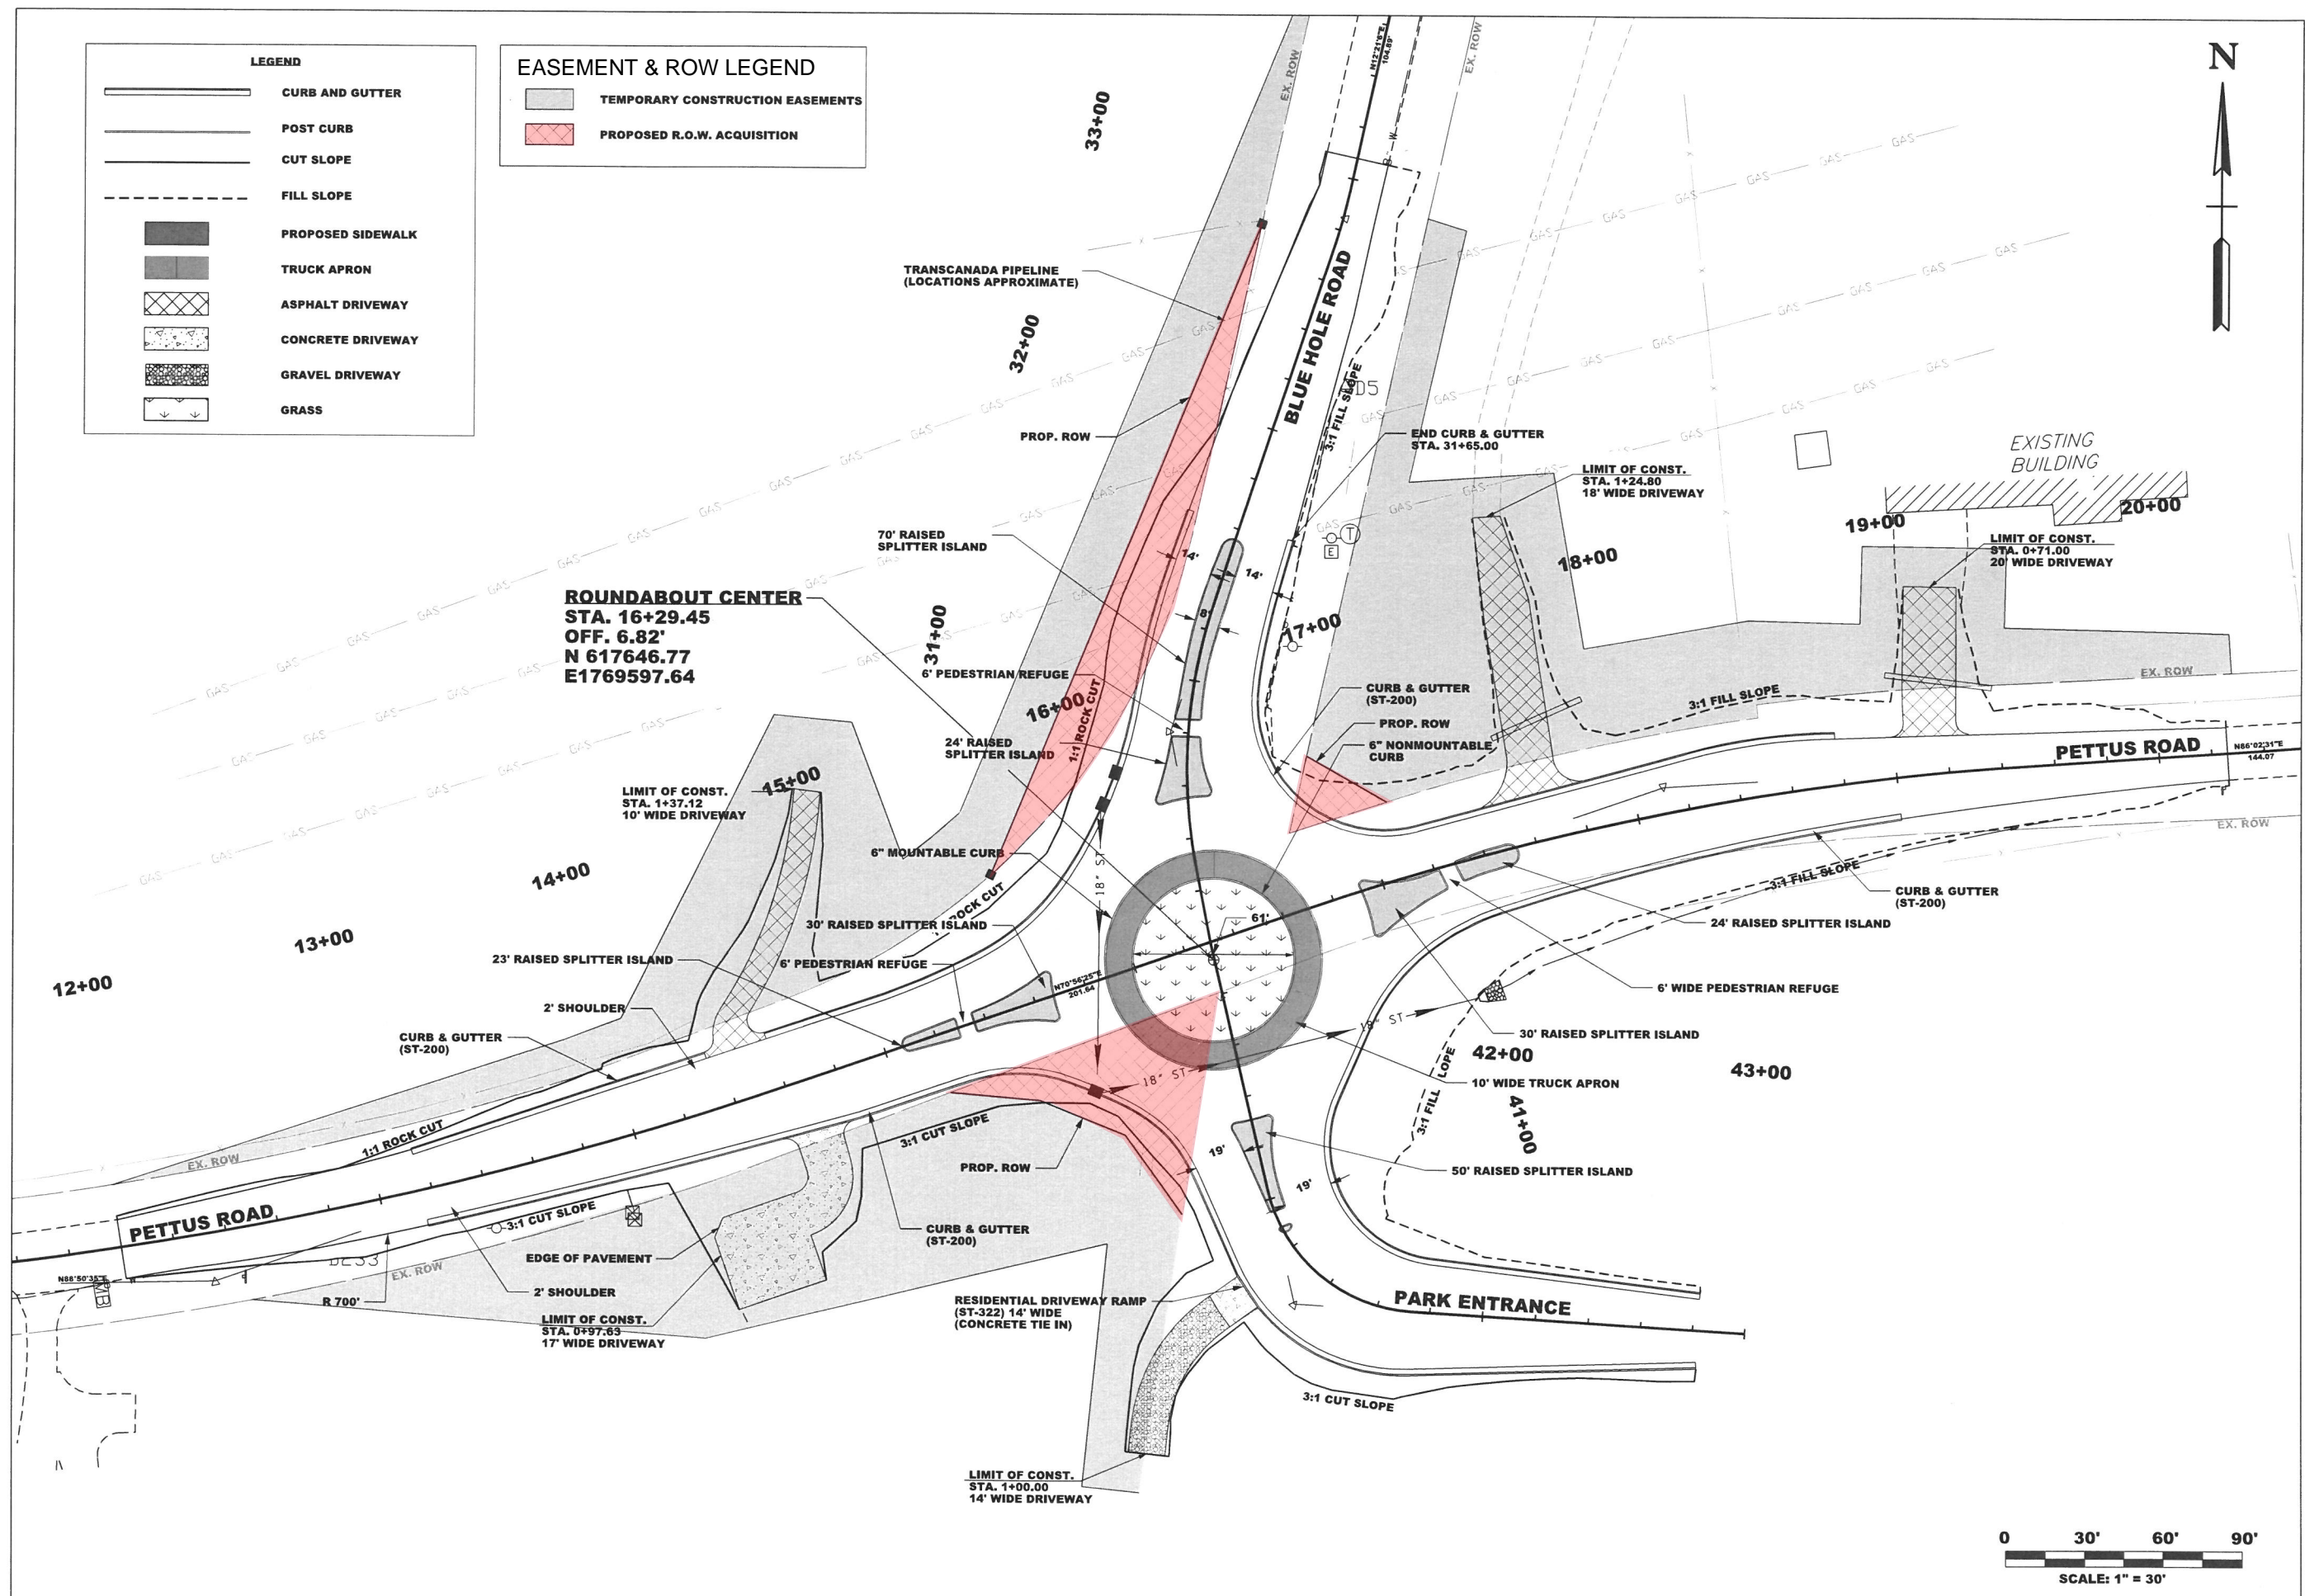

NO.	DATE	BY	DESCRIPTION

**COLLIER**  
ENGINEERING CO., INC.  
CONSULTING • DESIGN • CONSTRUCTION

5560 FRANKLIN PIKE CIRCLE, BRENTWOOD, TN 37027  
PHONE: (615) 331-1441 FAX: (615) 331-1050

**PROPOSED LAYOUT**  
**PETTUS ROAD AND BLUE HOLE ROAD**  
**PROPOSED ROUNDABOUT**  
**METRO PUBLIC WORKS**  
**DAVIDSON COUNTY, TENNESSEE**

**R.O.W.**  
**PLANS**

DATE:	_____
DESIGNED BY:	_____
DRAWN BY:	_____
SUPERVISED BY:	_____
CHECKED BY:	_____
SCALE: 1" = 30'	
YEAR: 2018	
SHEET NO: 4B	

