


GENERAL NOTES:


1. CONSTRUCTION SHALL CONFORM TO THE METROPOLITAN DEPARTMENT OF PUBLIC WORKS TECHNICAL SPECIFICATIONS, LATEST REVISION.
2. SIDEWALK GRADE SHALL MATCH ROAD GRADE AT CENTERLINE.
3. IN THE EVENT OF ANY CONFLICT, DISCREPANCY, OR INCONSISTENCY AMONG THE PLANS AND THESE STANDARD DETAILS, THE REQUIREMENTS OF THE STANDARD DETAILS SHALL GOVERN.

HALF - SECTION

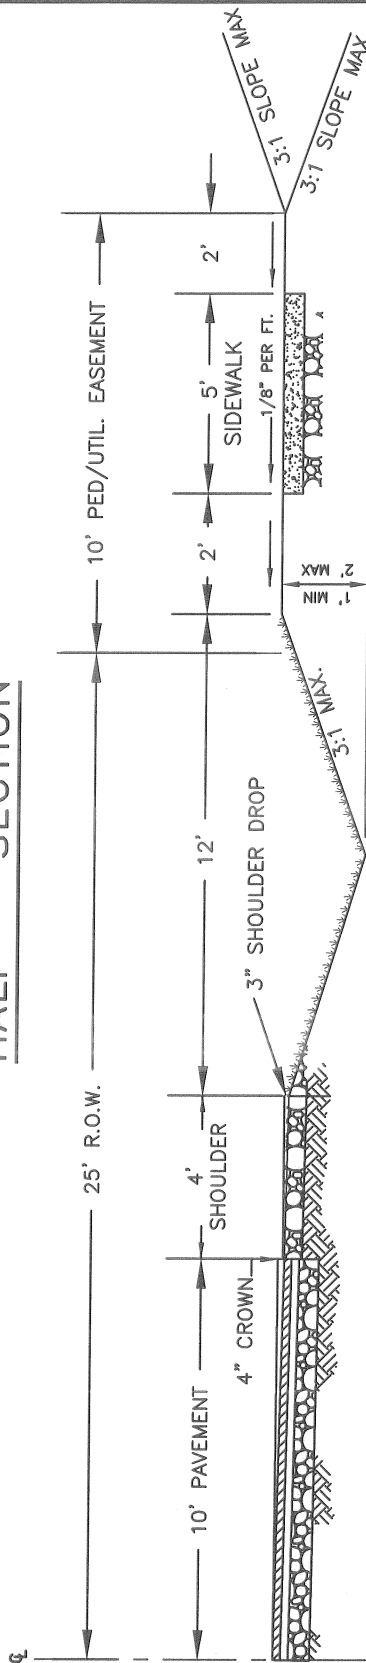

PAVEMENT SCHEDULE

- ① 1-1/2" APHALTIC CONCRETE SURFACE (411D)
- ② TACK COAT (SS-1)
- ③ 2" BITUMINOUS BINDER (B-M2)
- ④ PRIME COAT (RS-2)
- ⑤ 8" STONE (GRADING D PUG MILL MIX)
- ⑥ DOUBLE BITUMINOUS SURFACE TREATMENT
- ⑦ 7" STONE (GRADING D PUG MILL MIX)

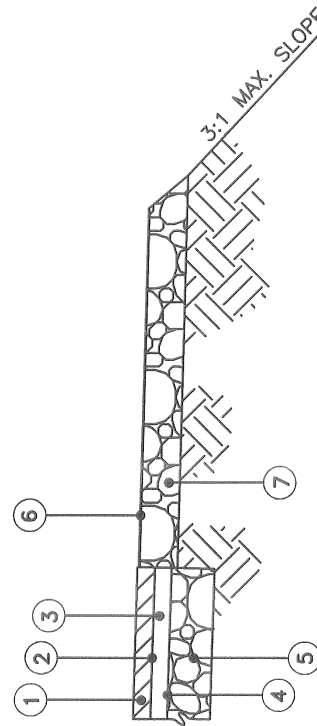

PAVEMENT & SHOULDER COURSES

NOT TO SCALE

METROPOLITAN GOVERNMENT OF NASHVILLE AND DAVIDSON COUNTY DEPARTMENT OF PUBLIC WORKS

NON-CURB AND GUTTER ROAD SECTION

DWG. NO. ST-255

DIR. OF ENG.:

Mark May DATE: 1/5/05

REVISED: 07/27/04
 REVISED: 09/26/03
 REVISED: 01/08/02