


R.O.W.

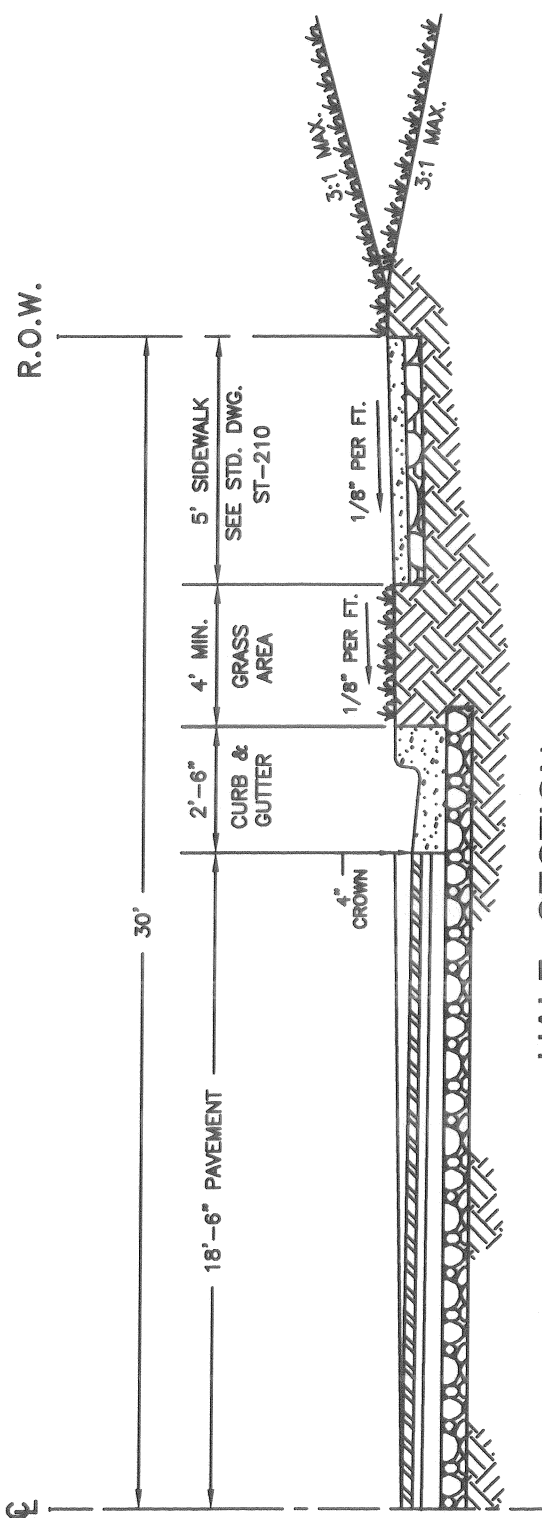


HALF - SECTION

General Notes

1. Placement of sidewalks shall be in accordance with the Subdivision Regulations of the Metropolitan Planning Commission, latest revision.
2. Construction shall conform to the Metropolitan Department of Public Works Technical Specifications, latest revision.

STANDARD CURB WITH GUTTER
SEE STD. DWG. ST-200

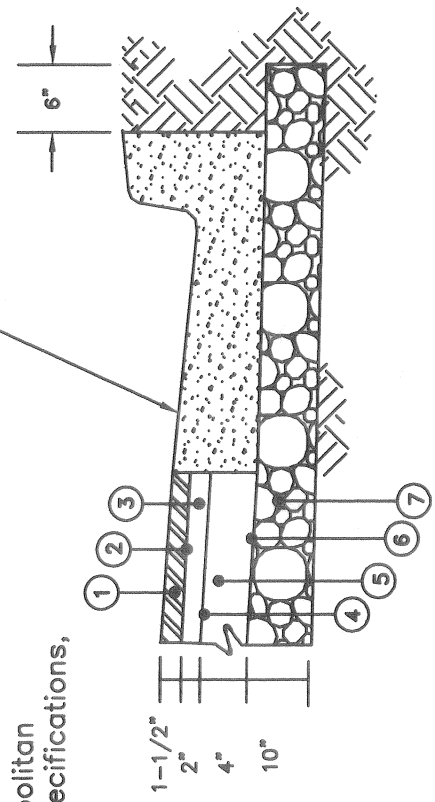

PAVEMENT COURSES

PAVEMENT SCHEDULE

- ① 1-1/2" ASPHALTIC CONCRETE SURFACE (411D)
- ② TACK COAT (SS-1)
- ③ 2" BITUMINOUS BINDER (B-M2)
- ④ TACK COAT (SS-1)
- ⑤ 4" BITUMINOUS BASE (307A)
- ⑥ PRIME COAT (RS-2)
- ⑦ 10" STONE (GRADING D PUG MILL MIX)

NOT TO SCALE

<p>METROPOLITAN GOVERNMENT OF NASHVILLE AND DAVIDSON COUNTY DEPARTMENT OF PUBLIC WORKS</p>	<p>NON-RESIDENTIAL LOCAL STREET (60' R.O.W.)</p>	<p>DWG. NO. ST-260</p>
<p>ASST. DIR. ENG.: <i>Mark Macy</i> DIRECTOR: <i>K. Damm</i></p>	<p>DATE: <i>5/3/01</i> DATE: <i>5/8/01</i></p>	<p>REVISED: 04/09/01</p>