


NO.5 BARS AT 6" BOTH WAYS AT BOTTOM ONLY

A MIN. OF 3 COURSES OF BRICK

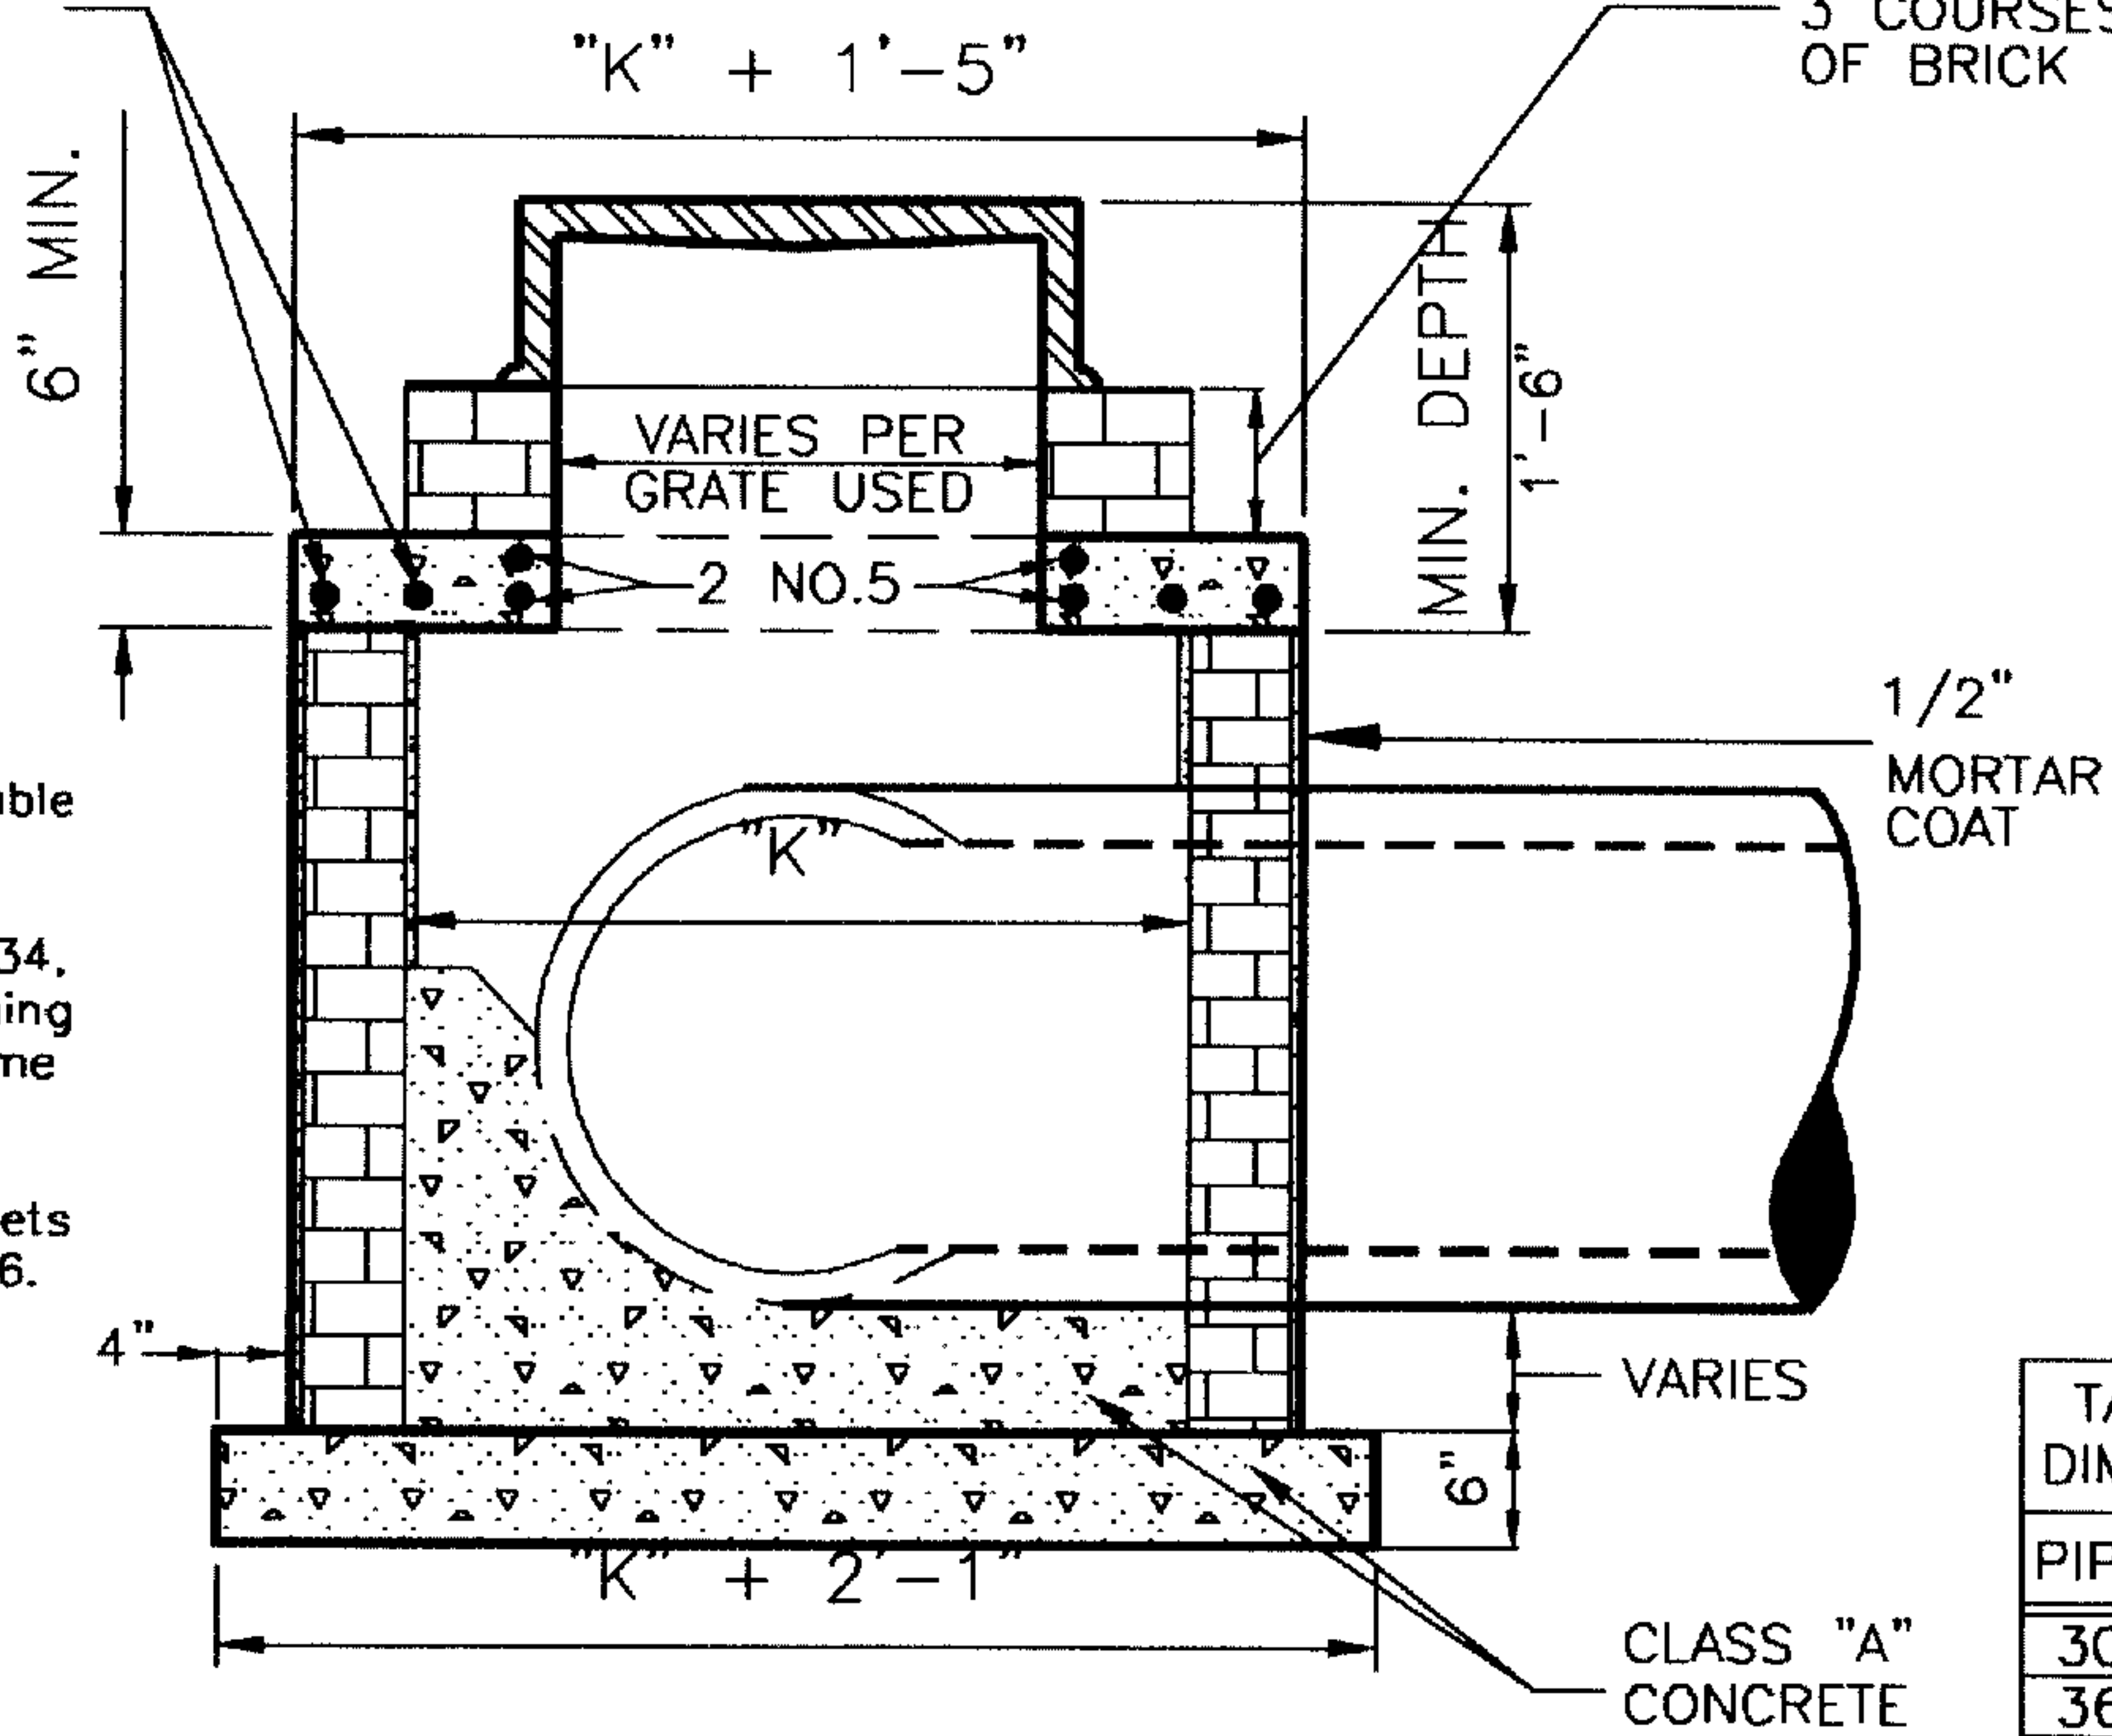

SECTION A-A

TABLE OF DIMENSIONS	
PIPE	"K"
30"	4'
36"	5'
42"	6'
48"	6'
54"	7'
60"	7'
66"	8'
72"	9'

NOTES:

1. Frame and grate shown are for flush mounted inlet (DR-132). Acceptable substitutes where use is directed are DR-129, DR-130, DR-133, DR-134, and DR-135 with reforming of concrete slab for frame installations.
2. For double and triple inlets see DR-111 and DR-116.

NOT TO SCALE

METROPOLITAN GOVERNMENT OF NASHVILLE AND DAVIDSON COUNTY  
DEPARTMENT OF PUBLIC WORKS

COMBINATION INLET (BRICK)

DWG. NO. DR-121

ASST. DIR. ENG.:

DATE:

DIRECTOR:

DATE:

REVISED: 02/08/00