


LEGEND:
 ——— PROP. R.O.W.
 - - - - PROP. ROAD CENTER LINE
 ······· EX. PROPERTY LINE

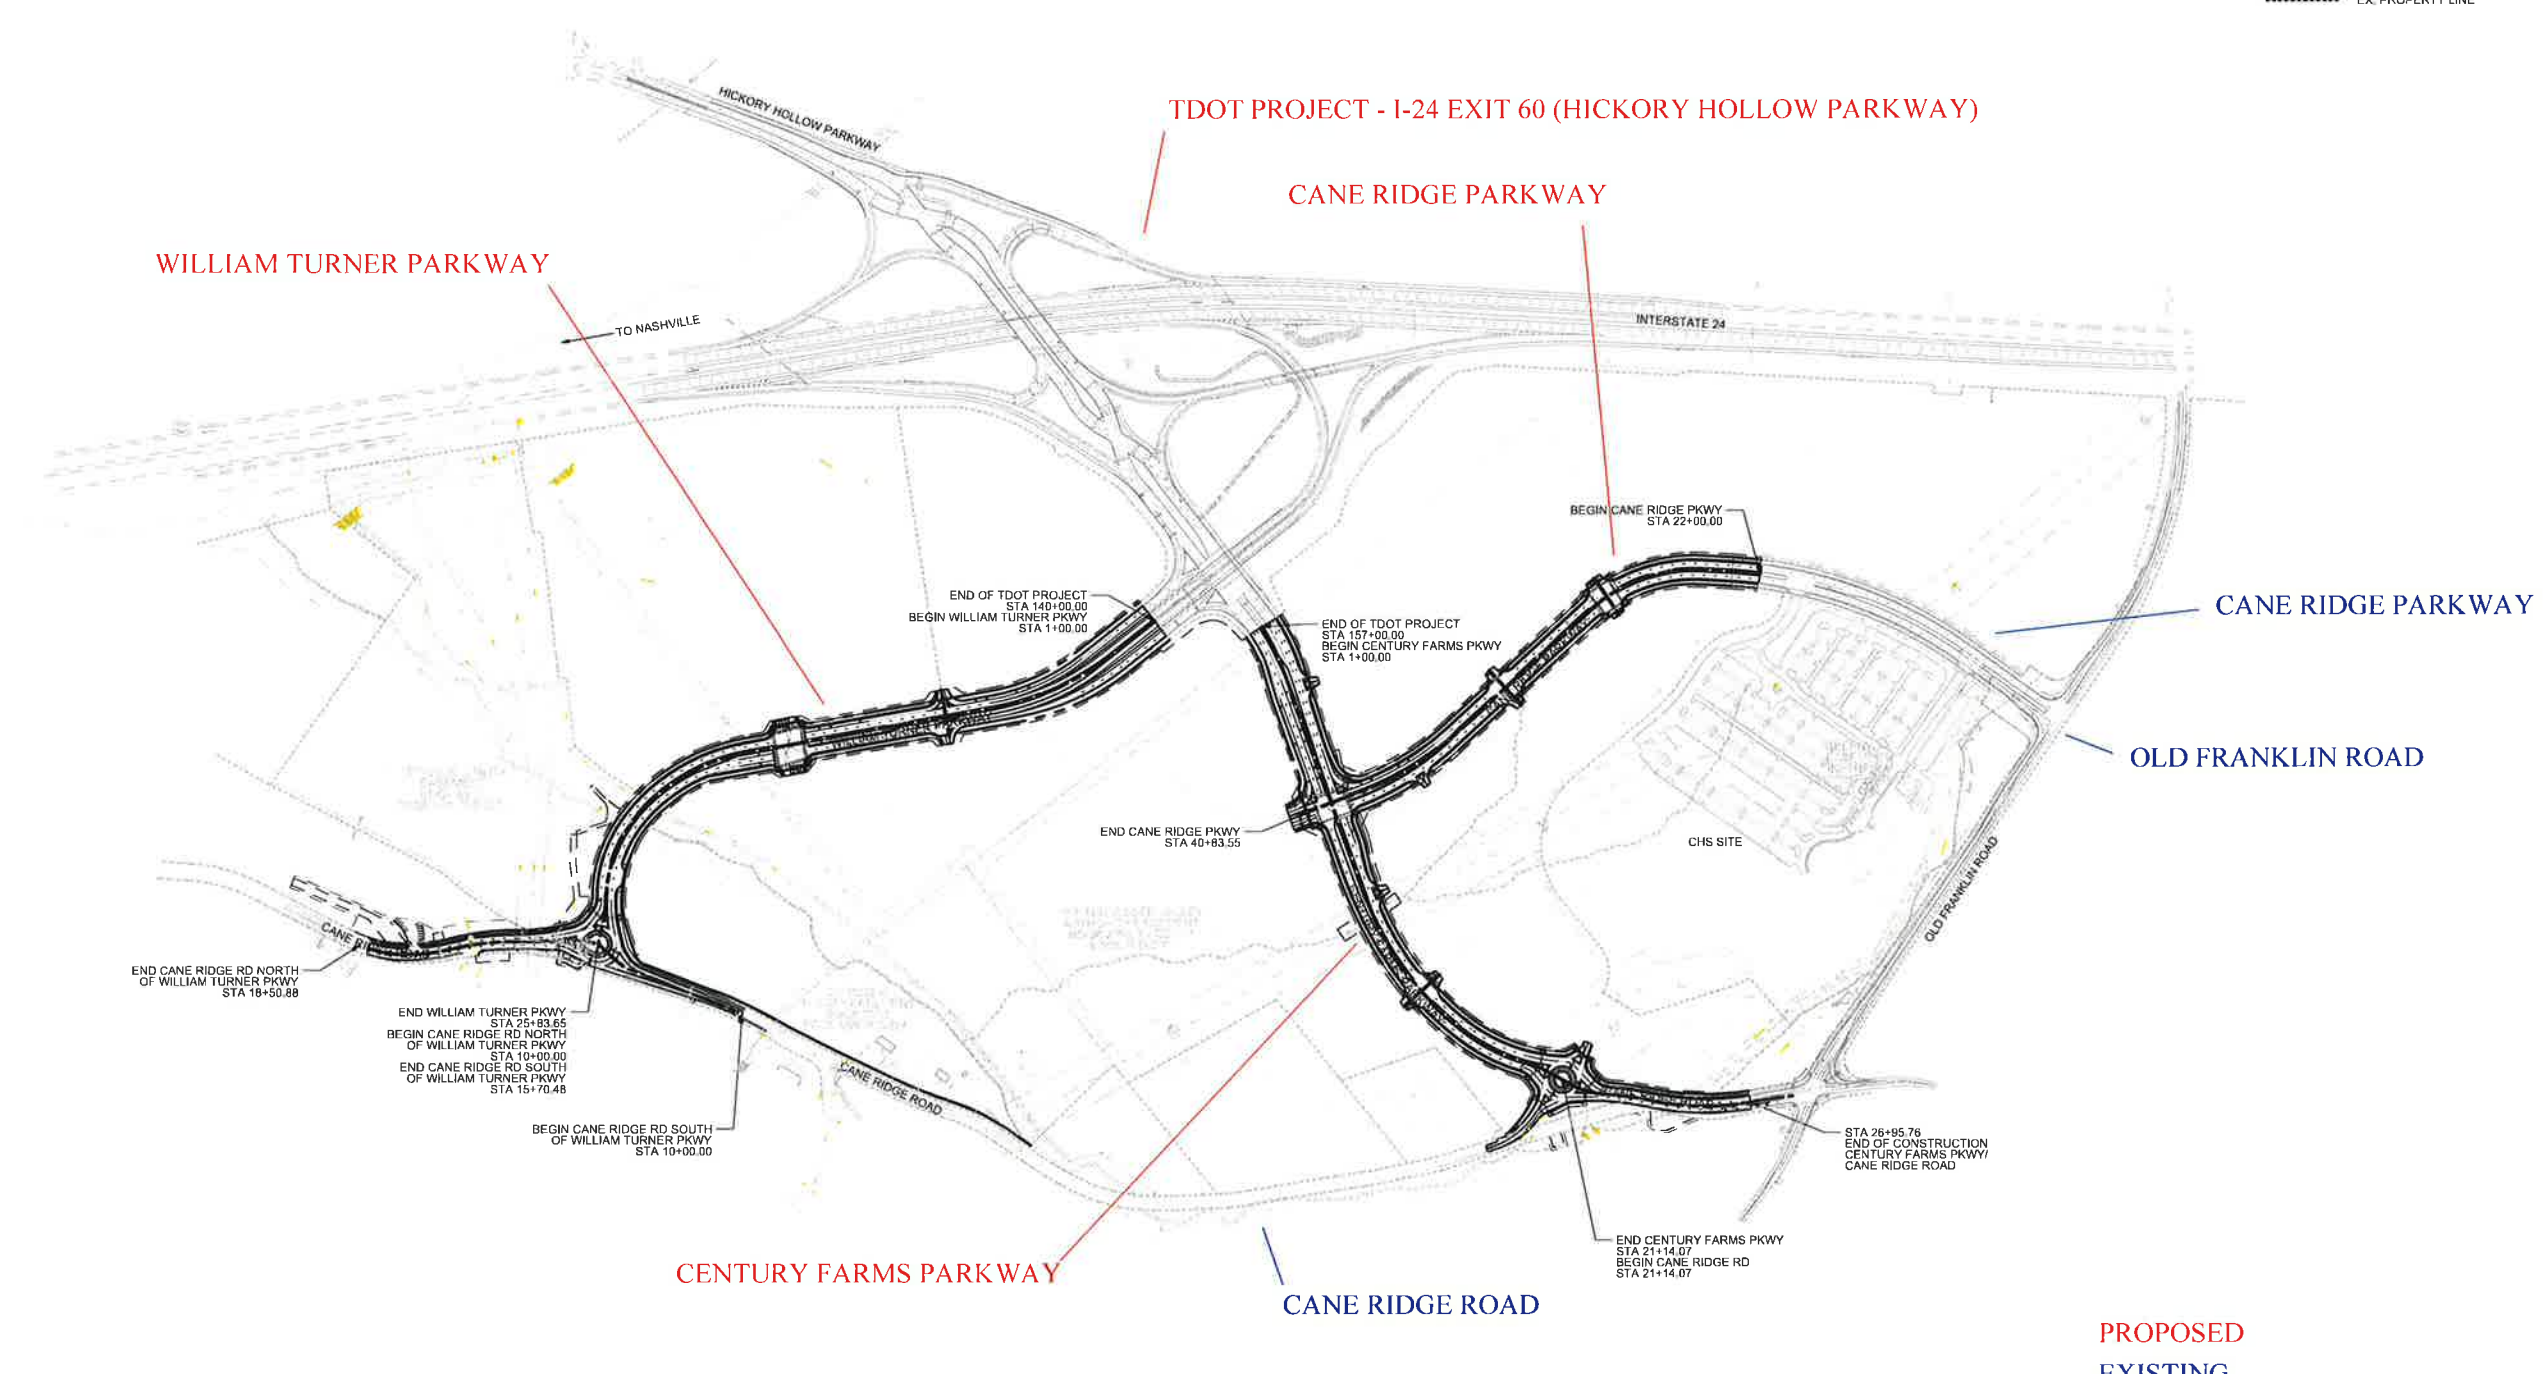


Metra Nashville
Public Works
BARGE
 DESIGN SOLUTIONS
 815 3rd Avenue South • Nashville, TN 37203 • PHONE: (615) 294-1600 • FAX: (615) 294-8070



PROPERTY MAP
 ROADWAY IMPROVEMENTS FOR ARTERIAL STREETS
CENTURY FARMS
 NASHVILLE, TENNESSEE

REV.	DATE	BY	CHKD.	DESCRIPTION
1	03-19-19	MDP	MDP	ISSUED FOR CONSTRUCTION
2	07-11-19	ABH	MDP	ADDED INTERSECTIONS

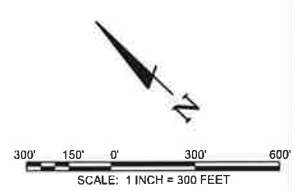

PROPOSED
EXISTING



C0.05
 FILE NO. 35639-22

7/11/2019 7:05:37 PM
 MDP\g LandRes.pen Workspace: LandRes